



# Fountain Sanitation District Master Plan Enhancement

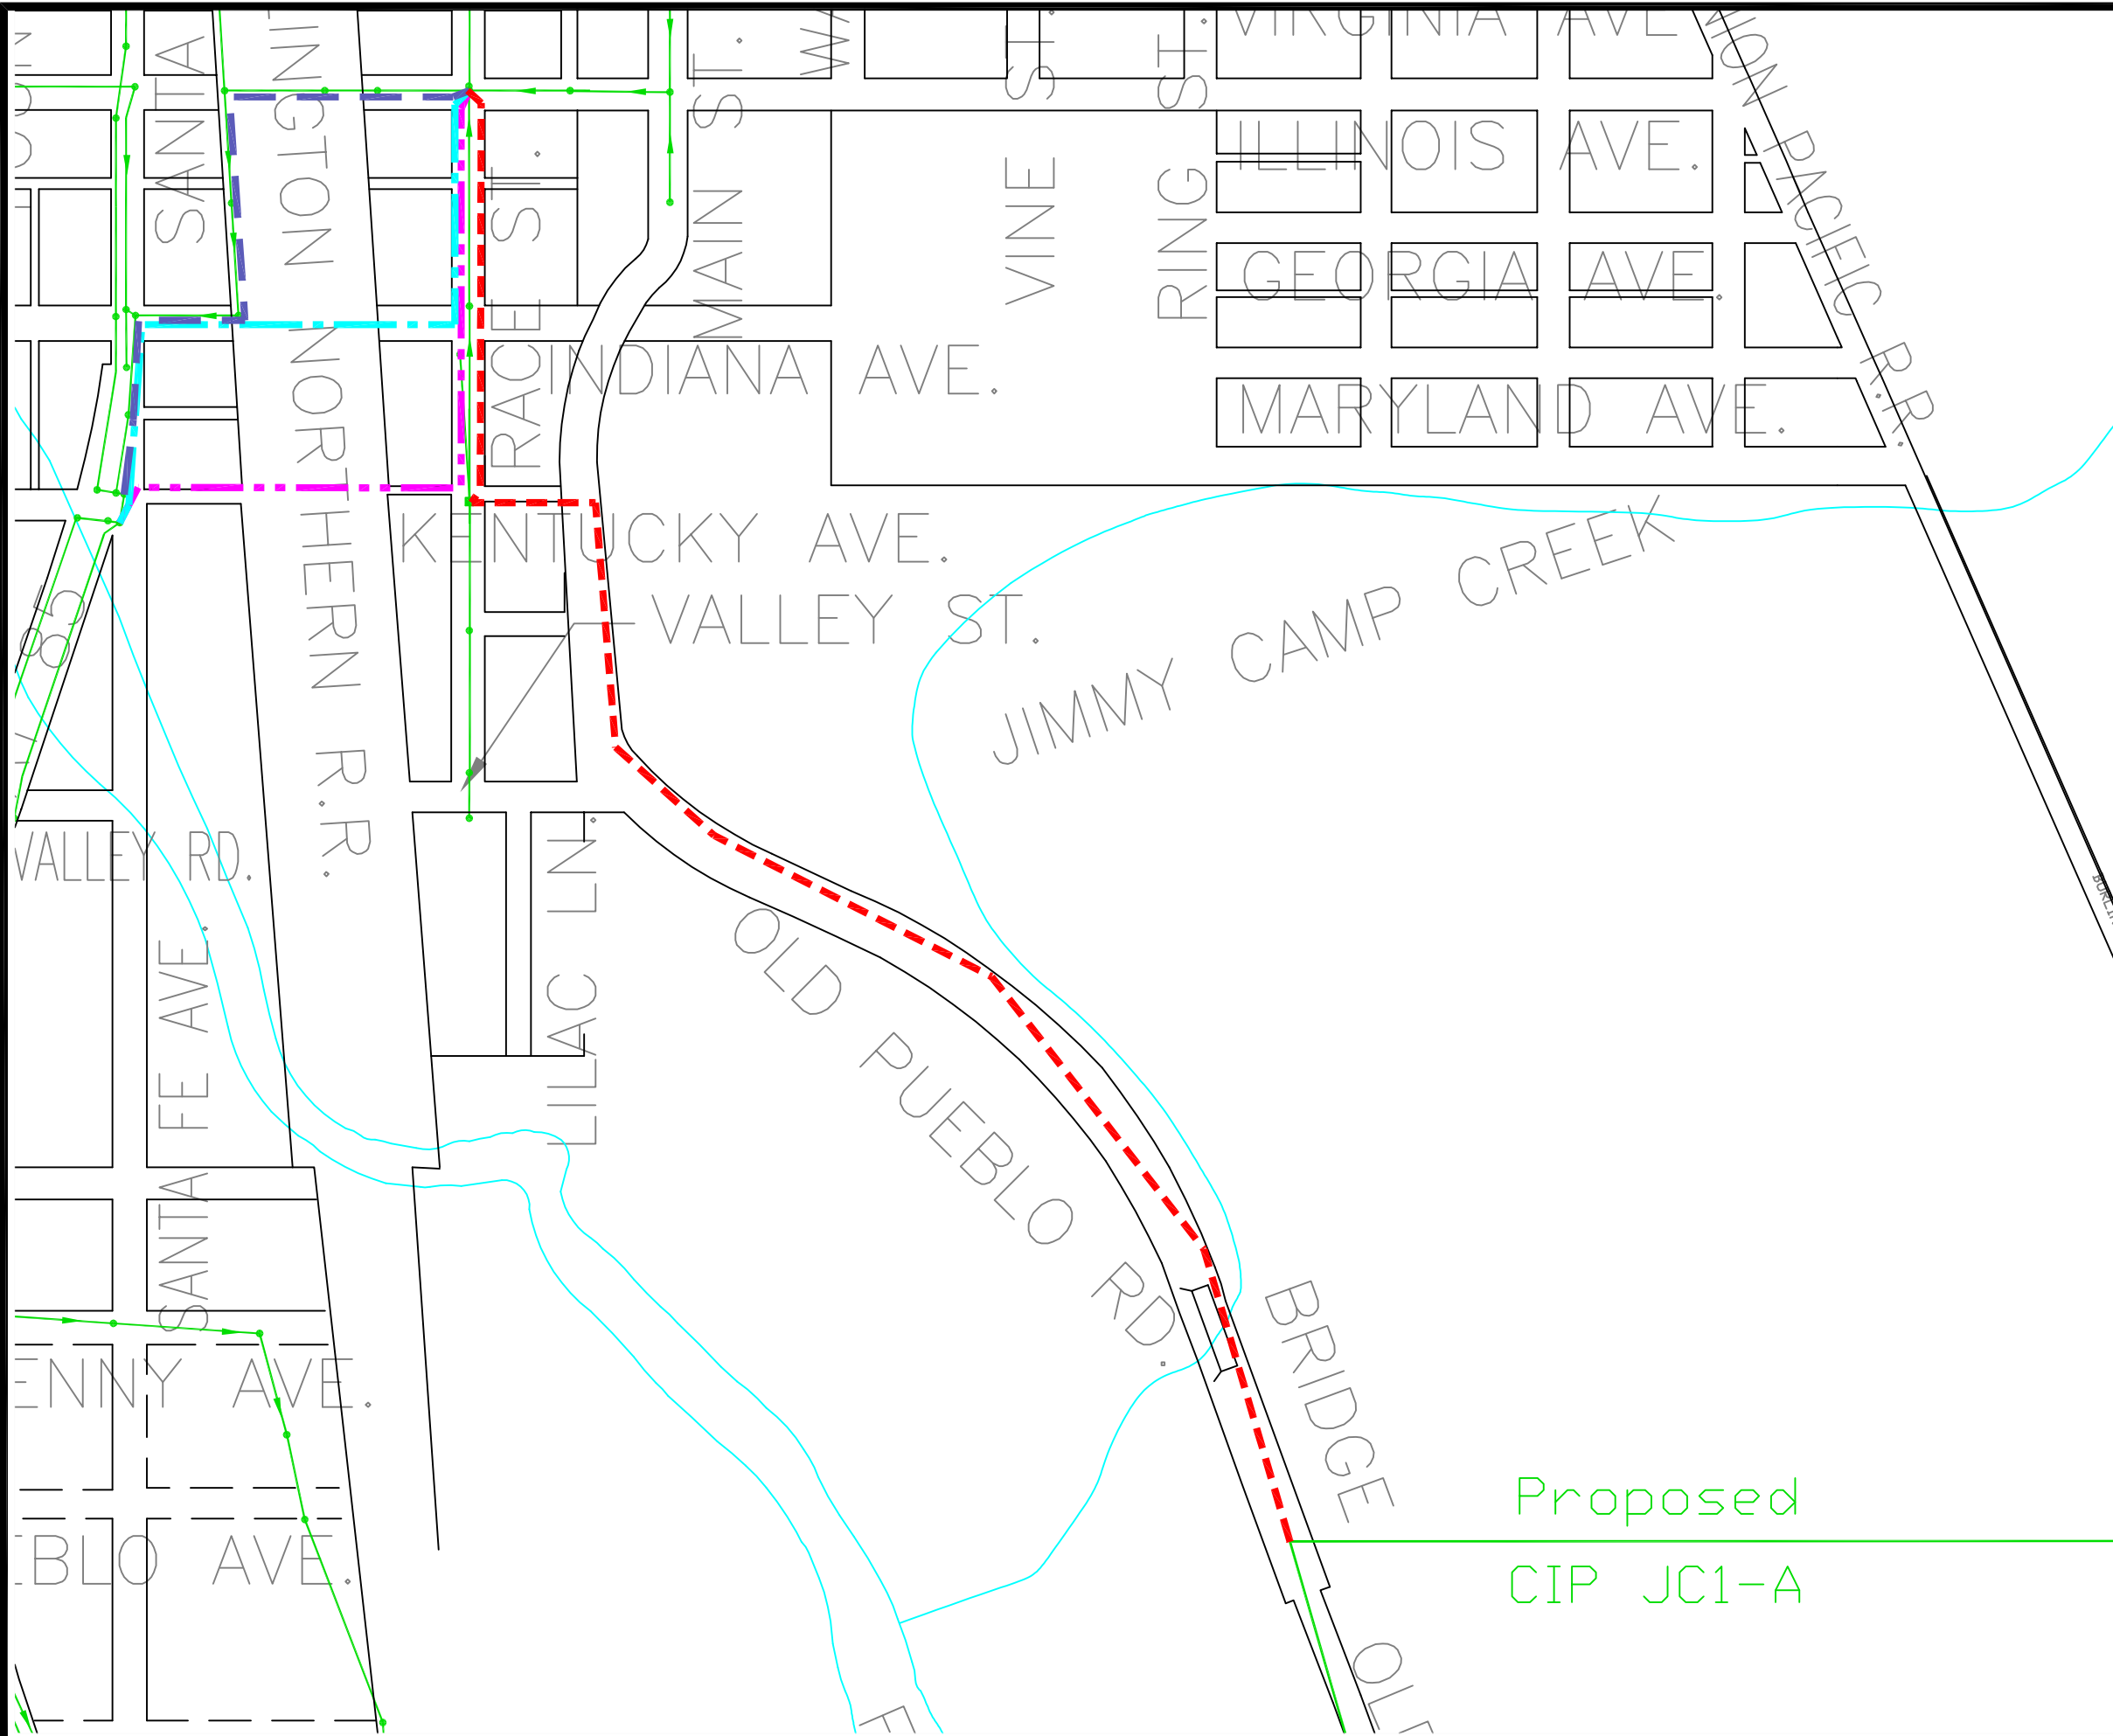

## Legend

-  Option 1
-  Option 2
-  Option 3
-  Option 4 & 5

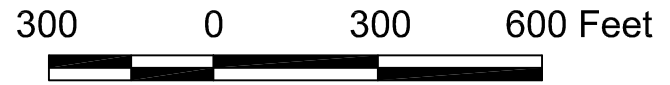

## Race Street Lift Station Removal and Hydraulic Bottleneck Removal Options

Proposed  
CIP JC1-A



Figure 4-1