


FOUNTAIN SANITATION DISTRICT GIS CONTROL POINTS

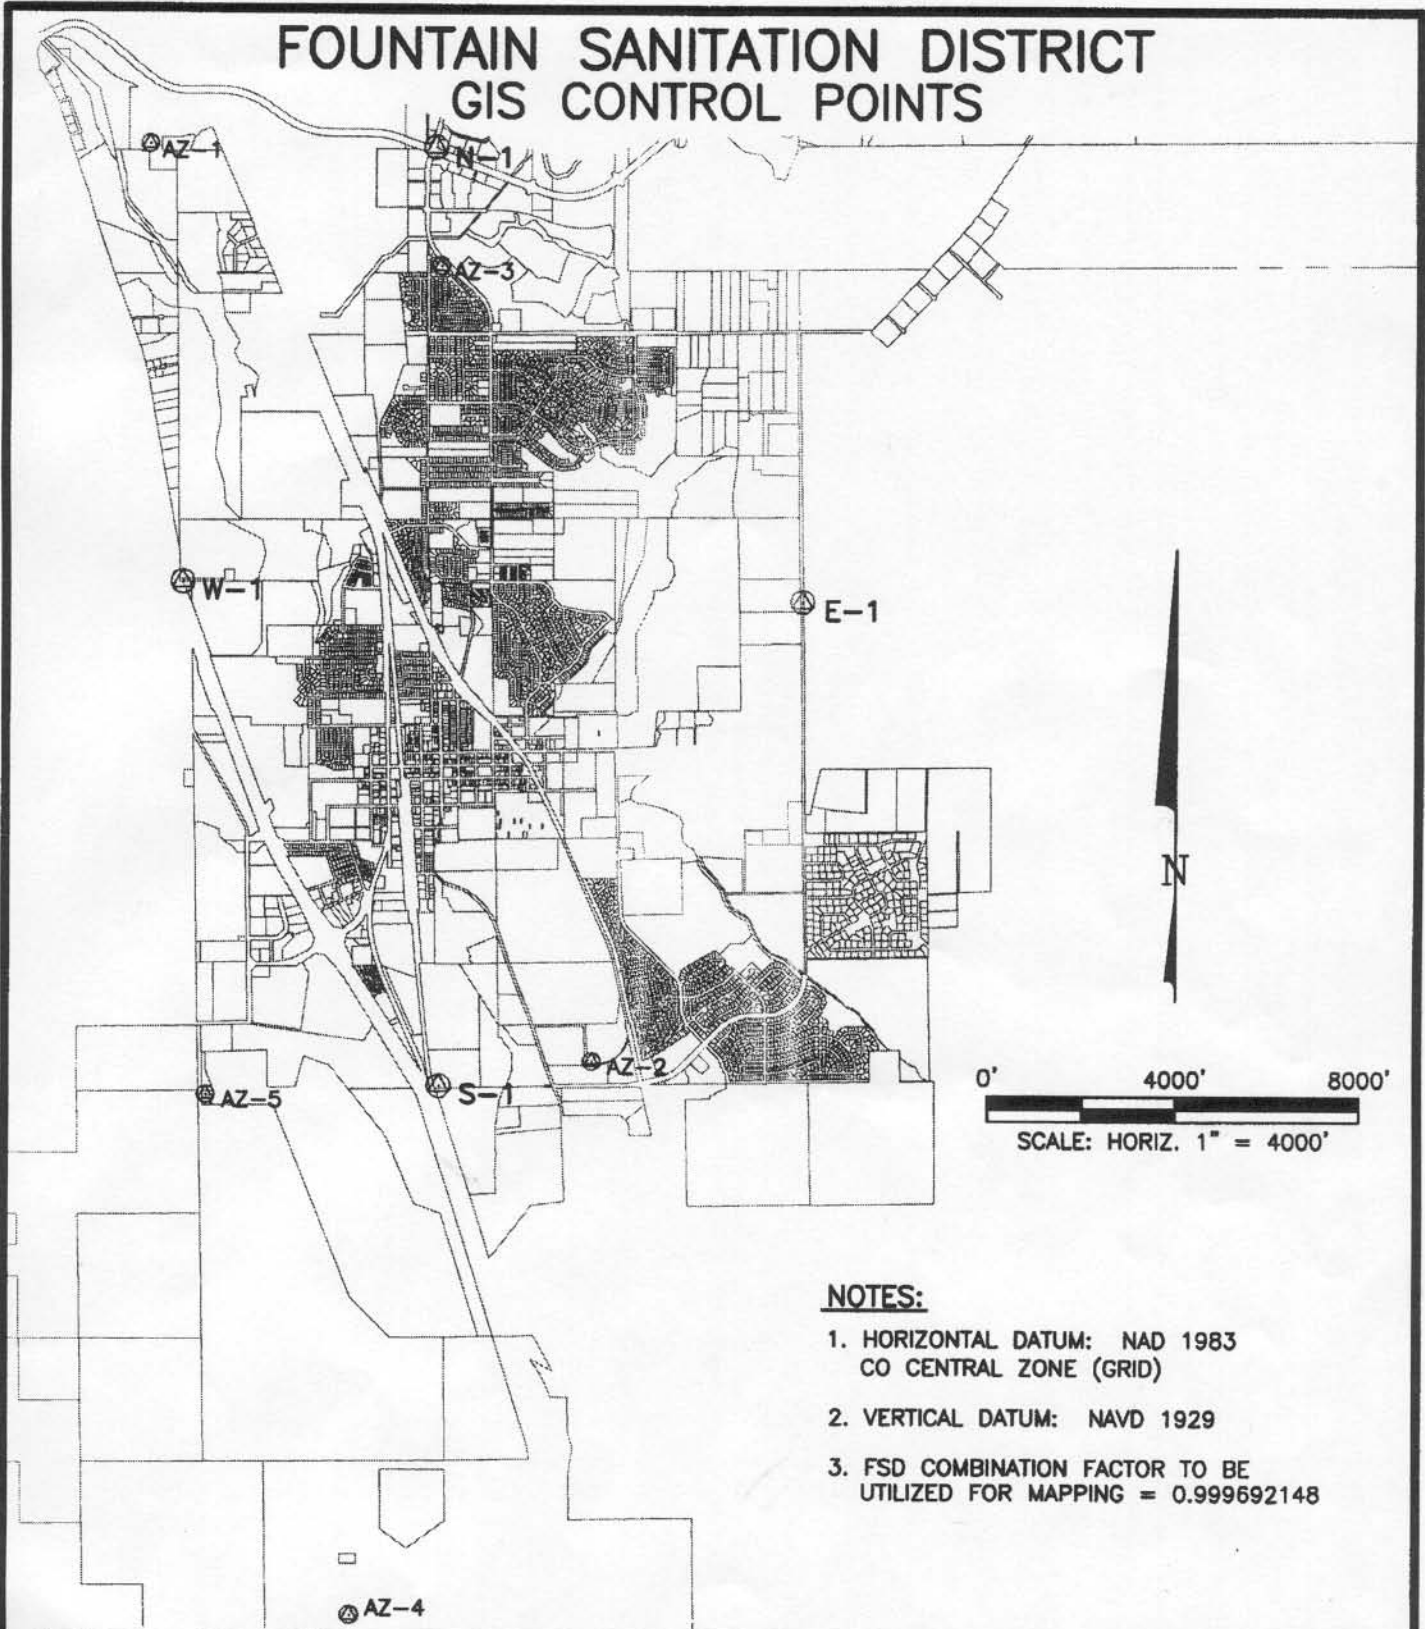

NOTES:

1. HORIZONTAL DATUM: NAD 1983
CO CENTRAL ZONE (GRID)
2. VERTICAL DATUM: NAVD 1929
3. FSD COMBINATION FACTOR TO BE
UTILIZED FOR MAPPING = 0.999692148

PT. NO.	NORTHING	EASTING	ELEVATION	POINT DESCRIPTION & LOCATION
N-1	1323695.717	3228032.757	5750.57	2" BR CAP IN CONC. ● NE COR. MESA RIDGE DR. & FTN. MESA RD.
E-1	1314024.955	3235874.435	5630.73	2" BR CAP IN CONC. ON E. SIDE OF LINK RD./500' S. OF SQ. CRK. RD.
S-1	1303684.498	3228151.752	5509.33	2" BR CAP IN CONC. ● N. ENTR. TO WWTP ON MOUND FOR CONC. VAULT
W-1	1314407.714	3222683.529	5608.41	2" BR CAP IN CONC. E. OF BANDLEY DR./NW OF SCI BLDG./ON TWP. LN.
AZIMUTH MARKS				
PT. NO.	NORTHING	EASTING	ELEVATION	POINT DESCRIPTION & LOCATION
AZ-1	1323743.942	3221958.273	N/A	RADIO ANTENNA
AZ-2	1304223.381	3231408.564	N/A	CELL TOWER NORTHEAST OF BUS BARN
AZ-3	1321165.747	3228154.621	N/A	CELL TOWER NORTH OF FIRE STATION
AZ-4	1292384.4	3226291.6	N/A	CENTER OF NIXON POWER PLANT STACK
AZ-5	1303474.873	3223210.438	N/A	TOP CENTER OF VENT CAP ON WATER STORAGE TANK

G:\FTNSAN\780571105\005\78057005.dwg, 4/1/2005 10:17:35 AM, drf, 1:1