
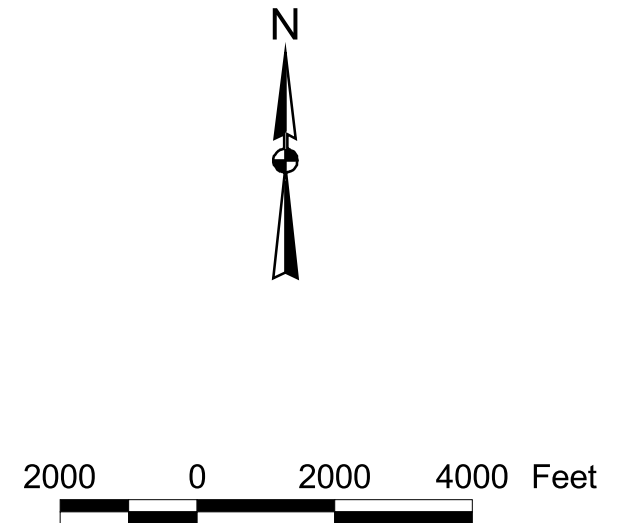


Fountain Sanitation District Valley Ranch Development and Christian Ranch Development Extension Sewers

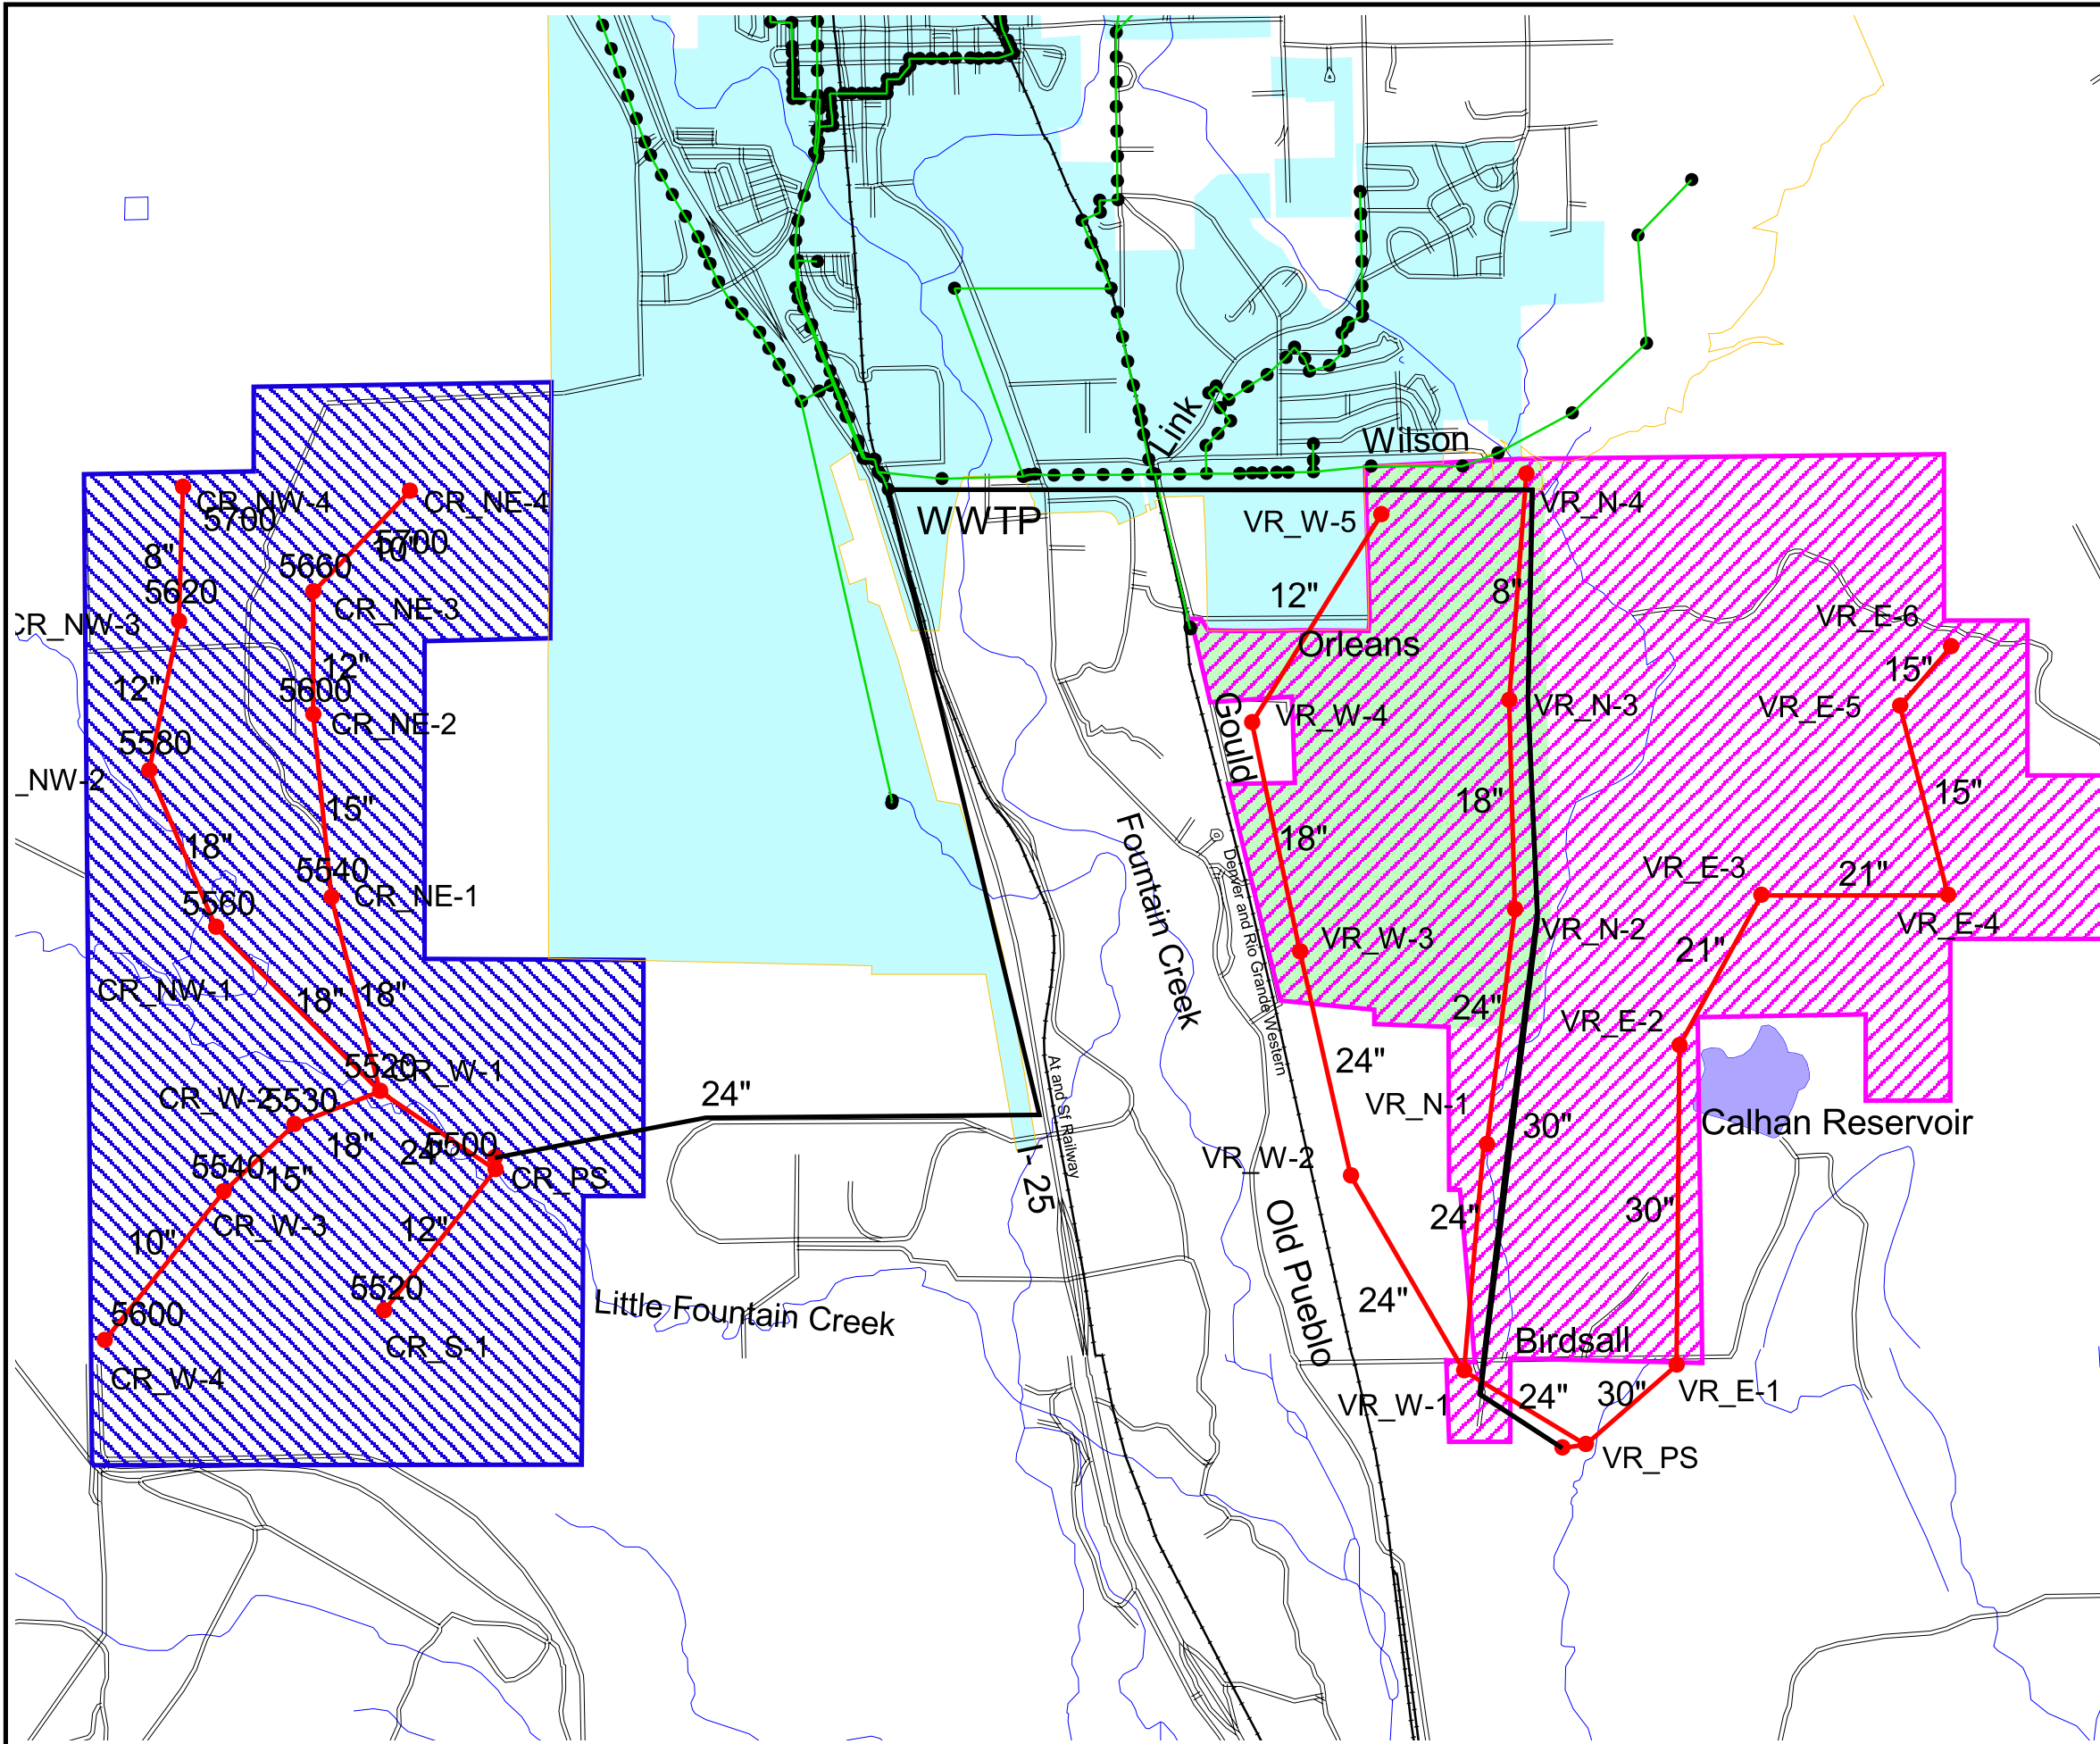

Legend

- Valley Ranch Development Approximate Boundary
- Christian Ranch Development Approximate Boundary
- Extension Sewers - Buildout
- Extension Manholes - Buildout
- Extension Force Mains - Buildout
- Extension Manhole Number - Buildout
- 18" Extension Pipe Diameter - Buildout
- Valley Ranch 2033 Development Approximate Boundary (used for analysis)
- Master Plan Buildout Service Area
- Master Plan CIP/Existing Sewers
- Master Plan CIP/Existing Manholes
- Roads
- Railroads
- Lakes and Reservoirs
- Rivers and Creeks
- Fountain City Limits